


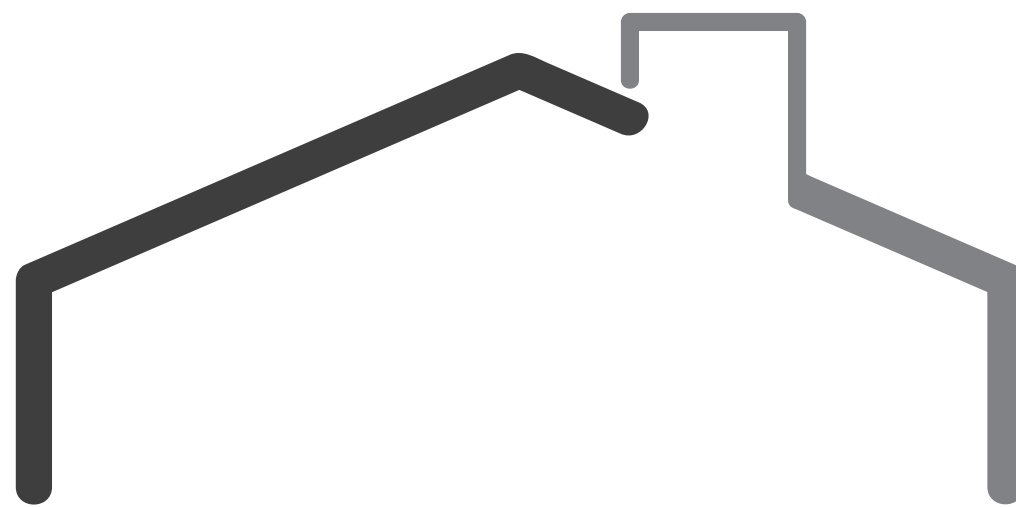

De - SIGN

by Cercle Entreprise |



SURFACES HABITABLES


Niveau 0

WC	1,56 m ²
Bains	5,91 m ²
Chambre 3	9,72 m ²
Chambre 2	9,72 m ²
Chambre 1	11,20 m ²
Dgt	4,36 m ²
Partie jour	34,03 m ²
Cellier	4,00 m ²
Total	80,50 m²
TOTAL HAB.	80,50 m²

SURFACES GARAGE


Niveau 0

Garage	15,00 m ²
Total	15,00 m²
TOTAL GARAGE	15,00 m²

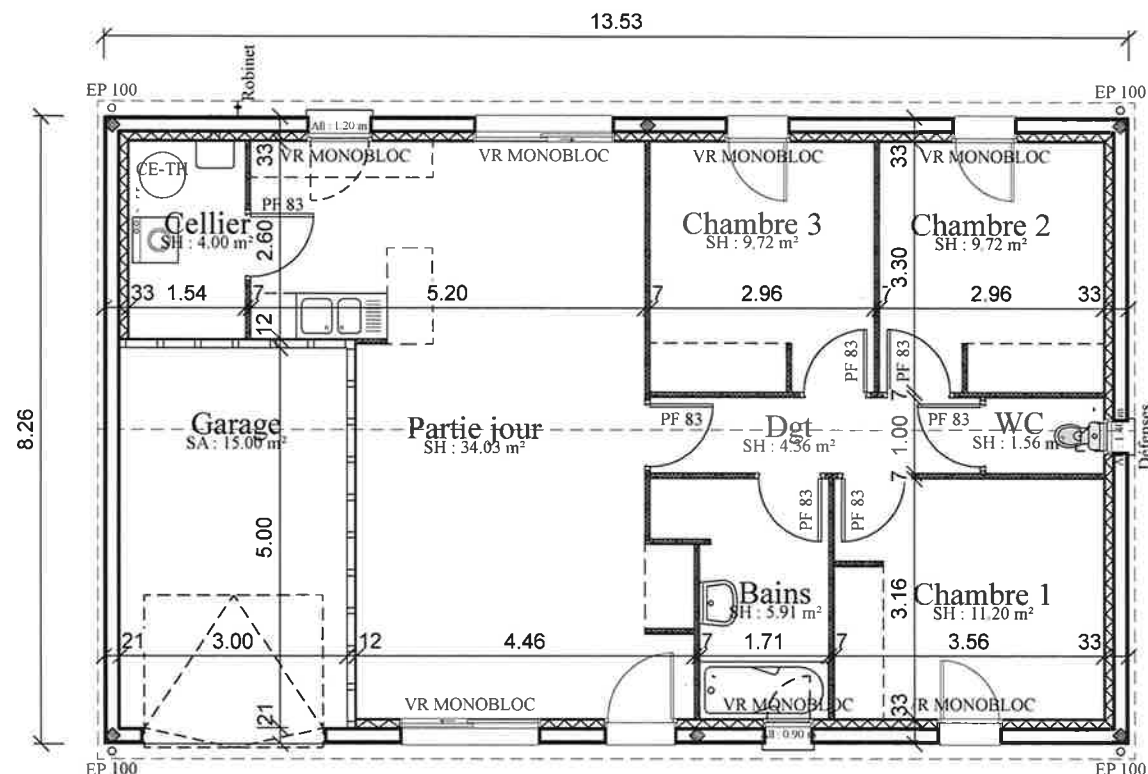

SURF. DE PLANCHER	
Total Projet	98,79 m ²
SURF. D'EMPRISE	
Total Projet	111,76 m ²
SURF. TAXABLE	
Total Projet	98,79 m ²
SHON RT	
Total Projet	95,03 m ²
SURF. Hab x 1/6	
Total Projet	13,42 m ²
SURF. OUVERTURES	
Total Projet	16,65 m ²

FOCUS 80 m²

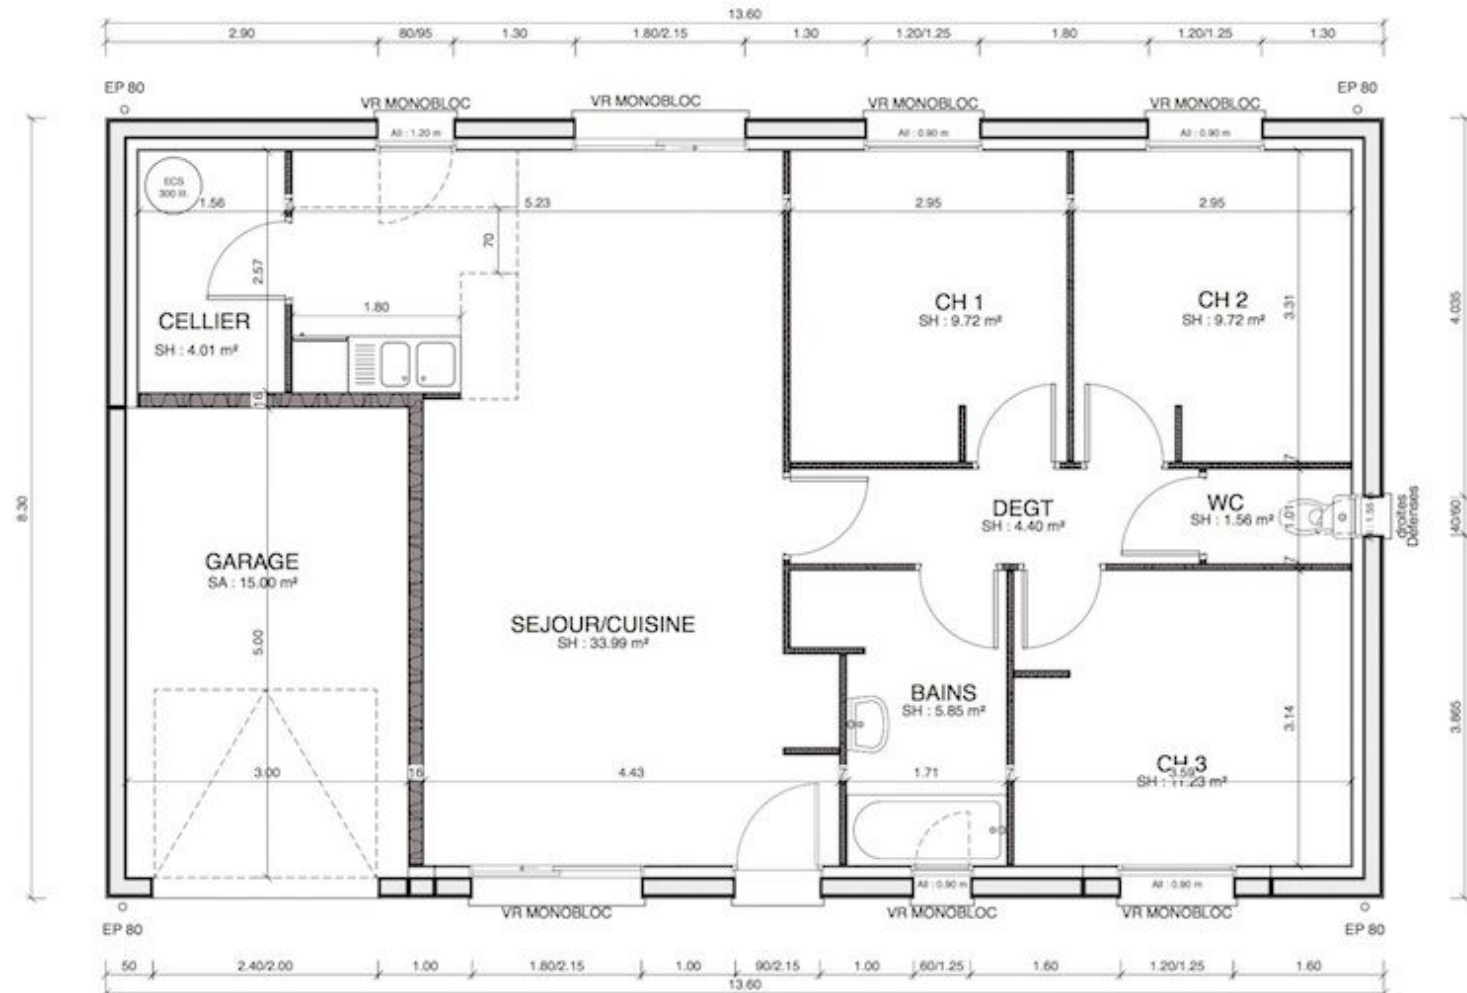


FOCUS 80 m²


Architectural floor plan of the FOCUS 80 m² house. The plan shows a rectangular layout with a central living and dining area (SEJOUR/CUISINE) of 33.99 m², a kitchen (CUISINE) of 10.00 m², a living room (SEJOUR) of 10.00 m², a dining room (DEGT) of 4.40 m², a bathroom (BAINS) of 5.86 m², a toilet (WC) of 1.56 m², a bedroom (CH 1) of 9.72 m², a bedroom (CH 2) of 9.72 m², a bedroom (CH 3) of 11.23 m², a cellar (CELLIER) of 4.01 m², and a garage (GARAGE) of 15.00 m². The plan includes dimensions for walls, doors, and windows, as well as a scale bar and a north arrow.

REZ DE CHAUSSEE
ECH 1/50

FOCUS 80 m²

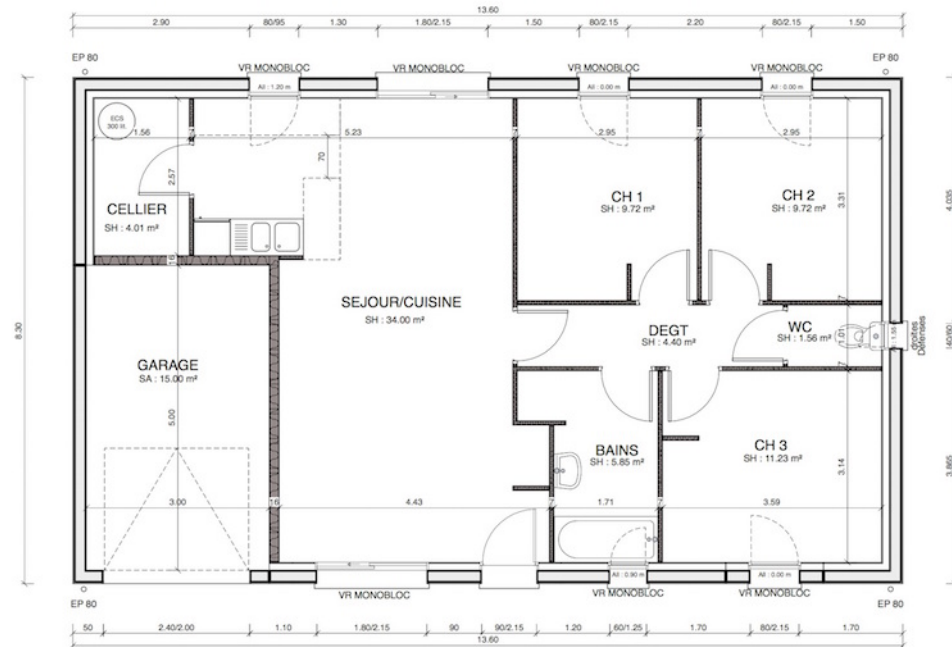

FOCUS 80 m²

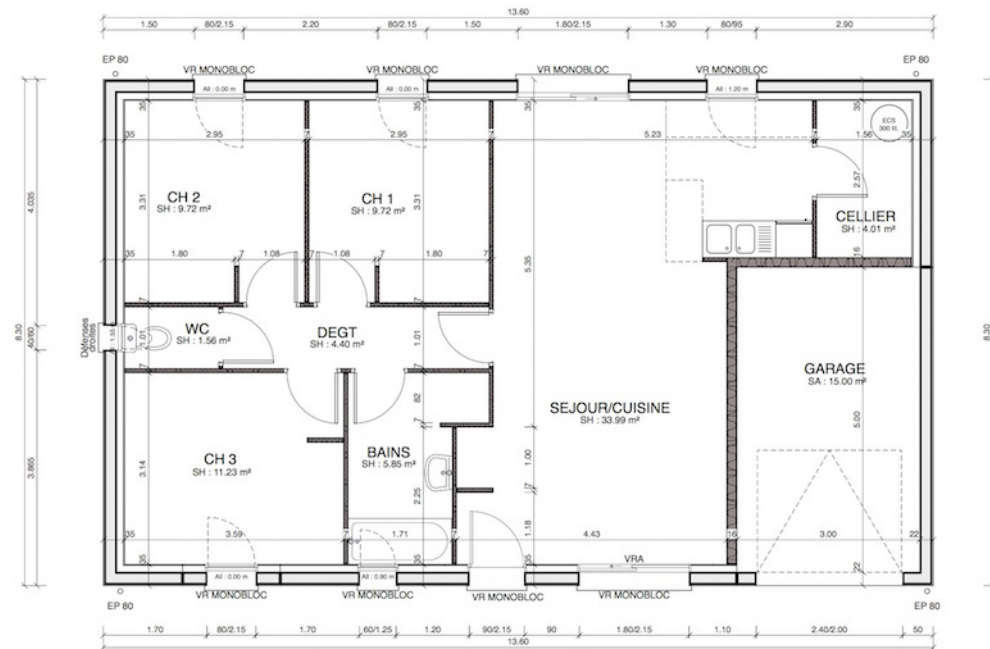

REZ DE CHAUSSEE
ECH 1/50